


No setup in this cooridor

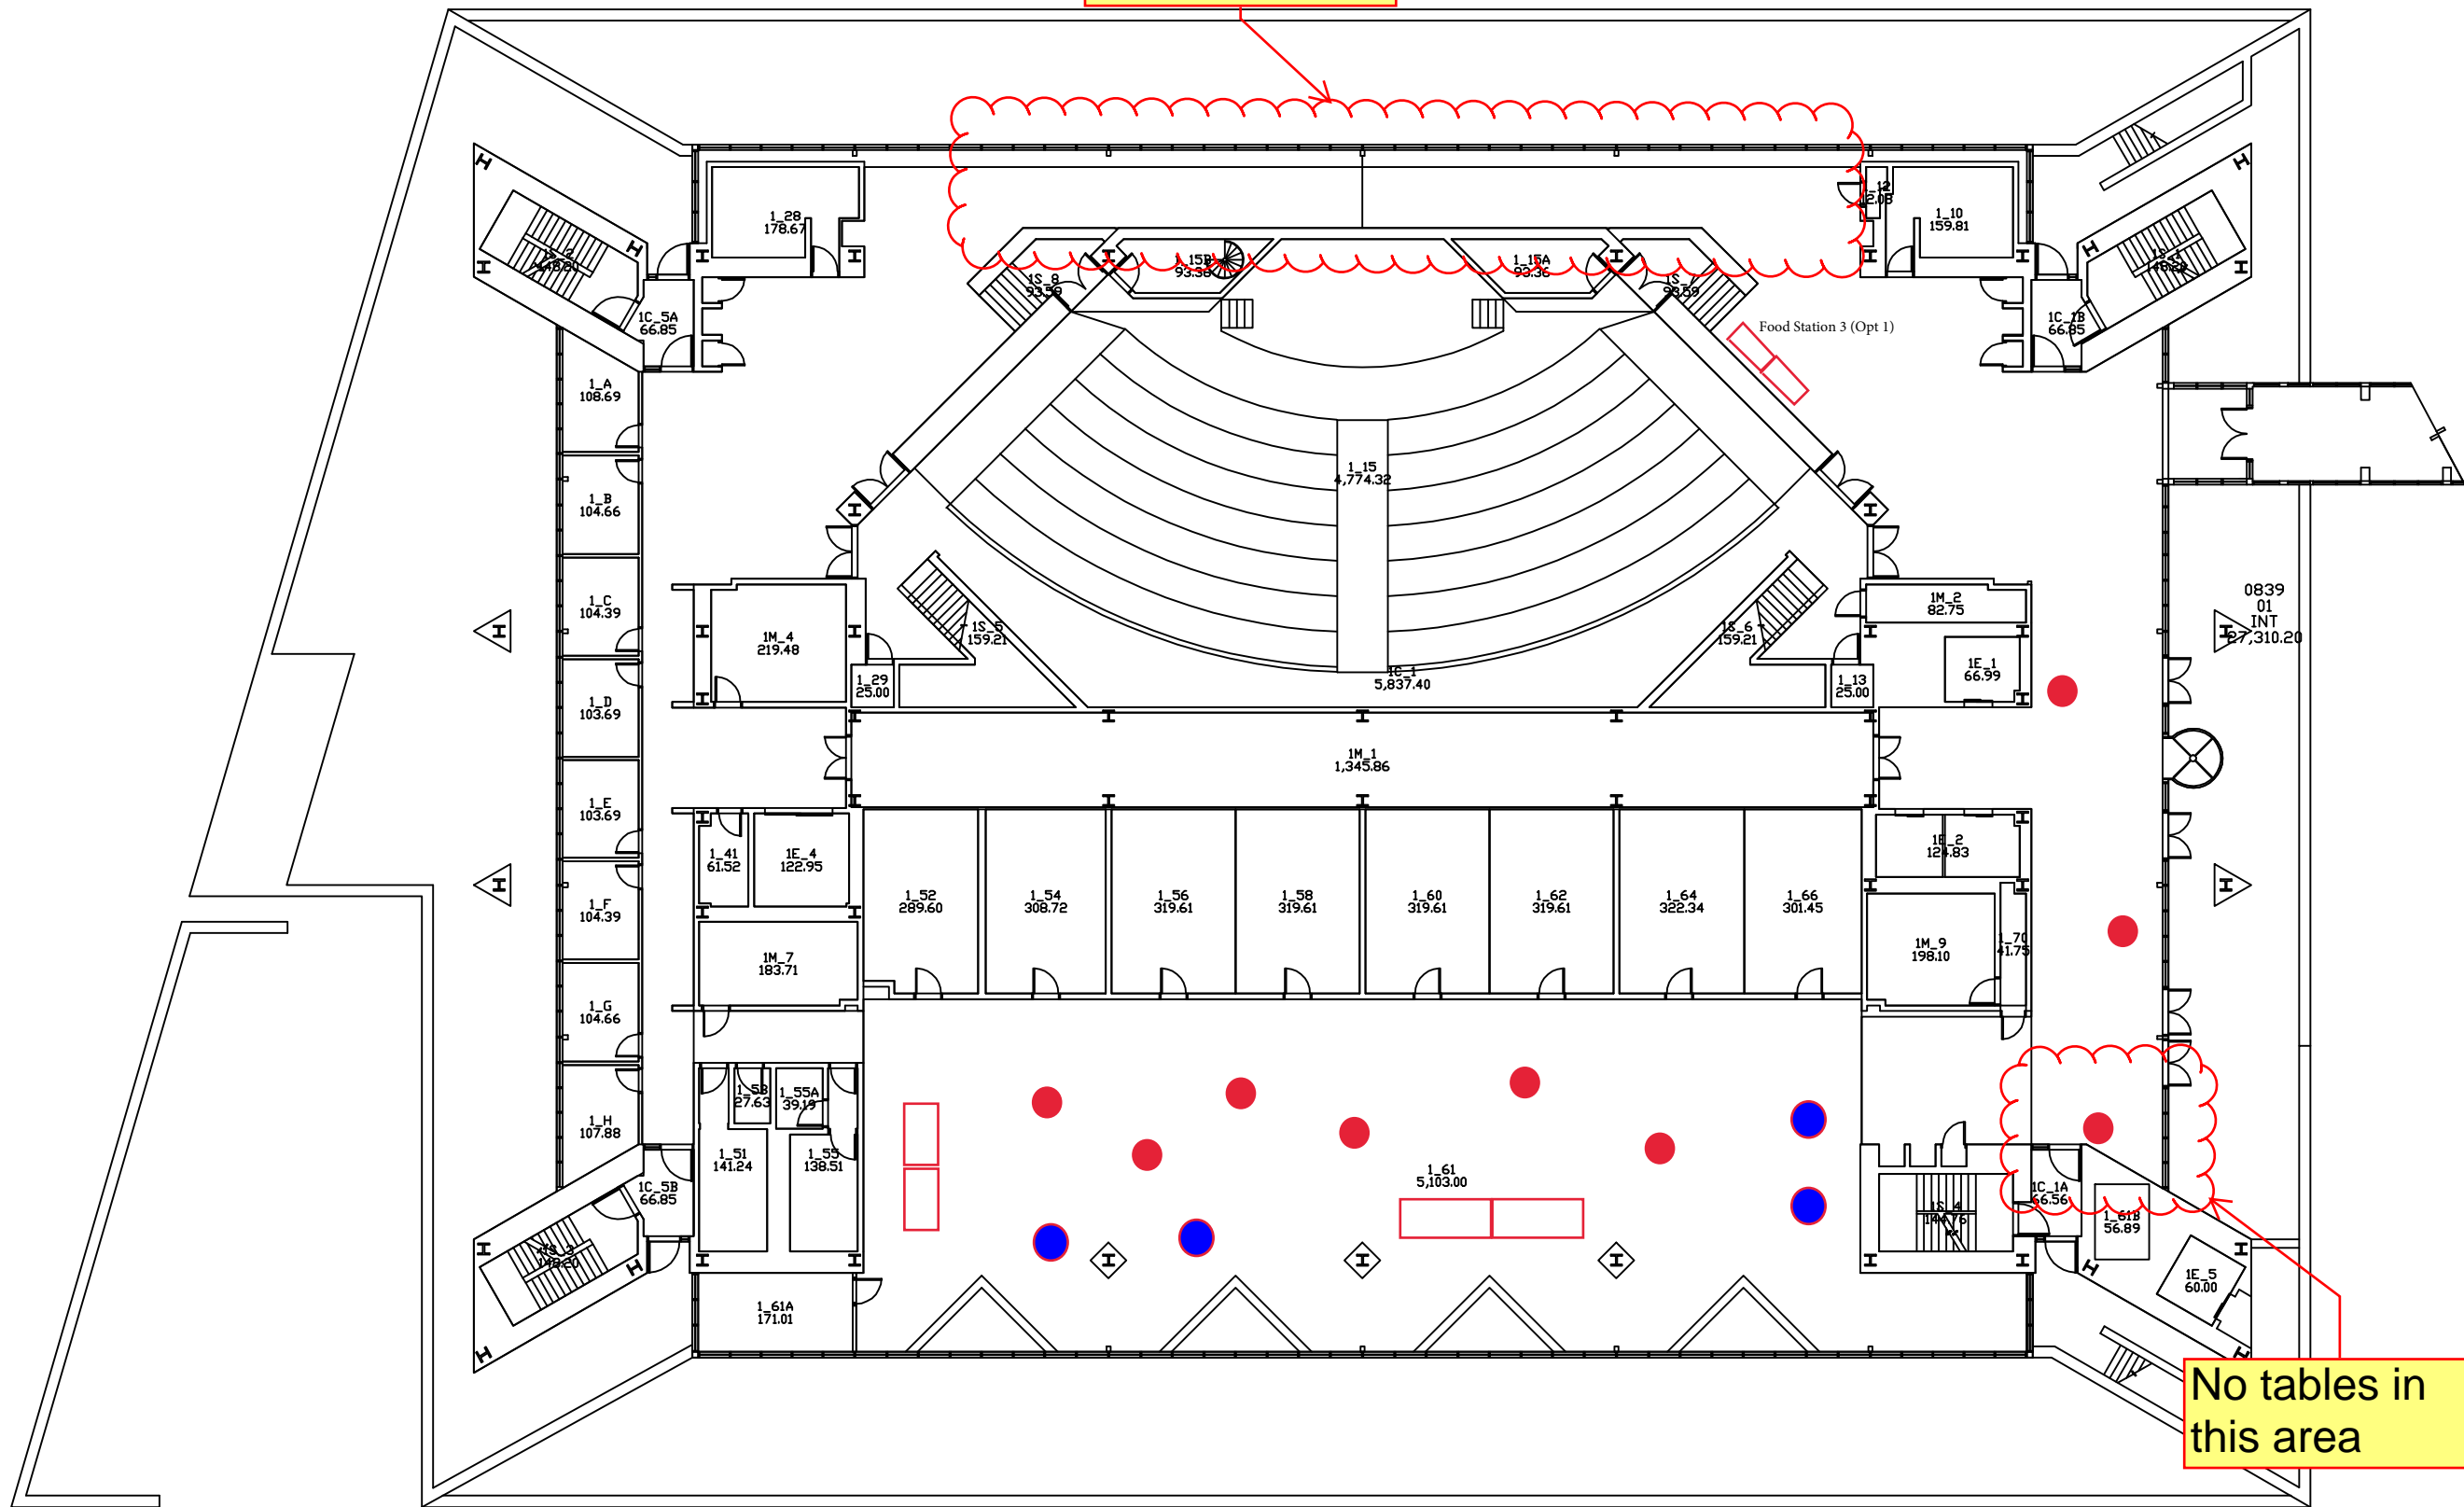

- 30" Hi-top tables, No chairs
- 48" Rented round tables

											DESCRIPTION
											REVISION DATE
											REVISION NO.
<p><b>UNIVERSITY OF MARYLAND</b>          Facilities Management          Architects, Engineering &amp;          Construction Division          220 Arch Street          Baltimore, Maryland 21201-1041          410 706 7740 410 706 8547 fax</p>											
<p>DESIGNED _____          DRAWN _____          CHECKED _____          APPROVED _____</p>											
<p>PROJECT TITLE _____          SHEET TITLE _____          SCALE _____          DATE _____</p>											
<p>DRAWING NUMBER _____          SHEET _____          OF = _____          PROJECT NO. _____</p>											